


APPENDIX B

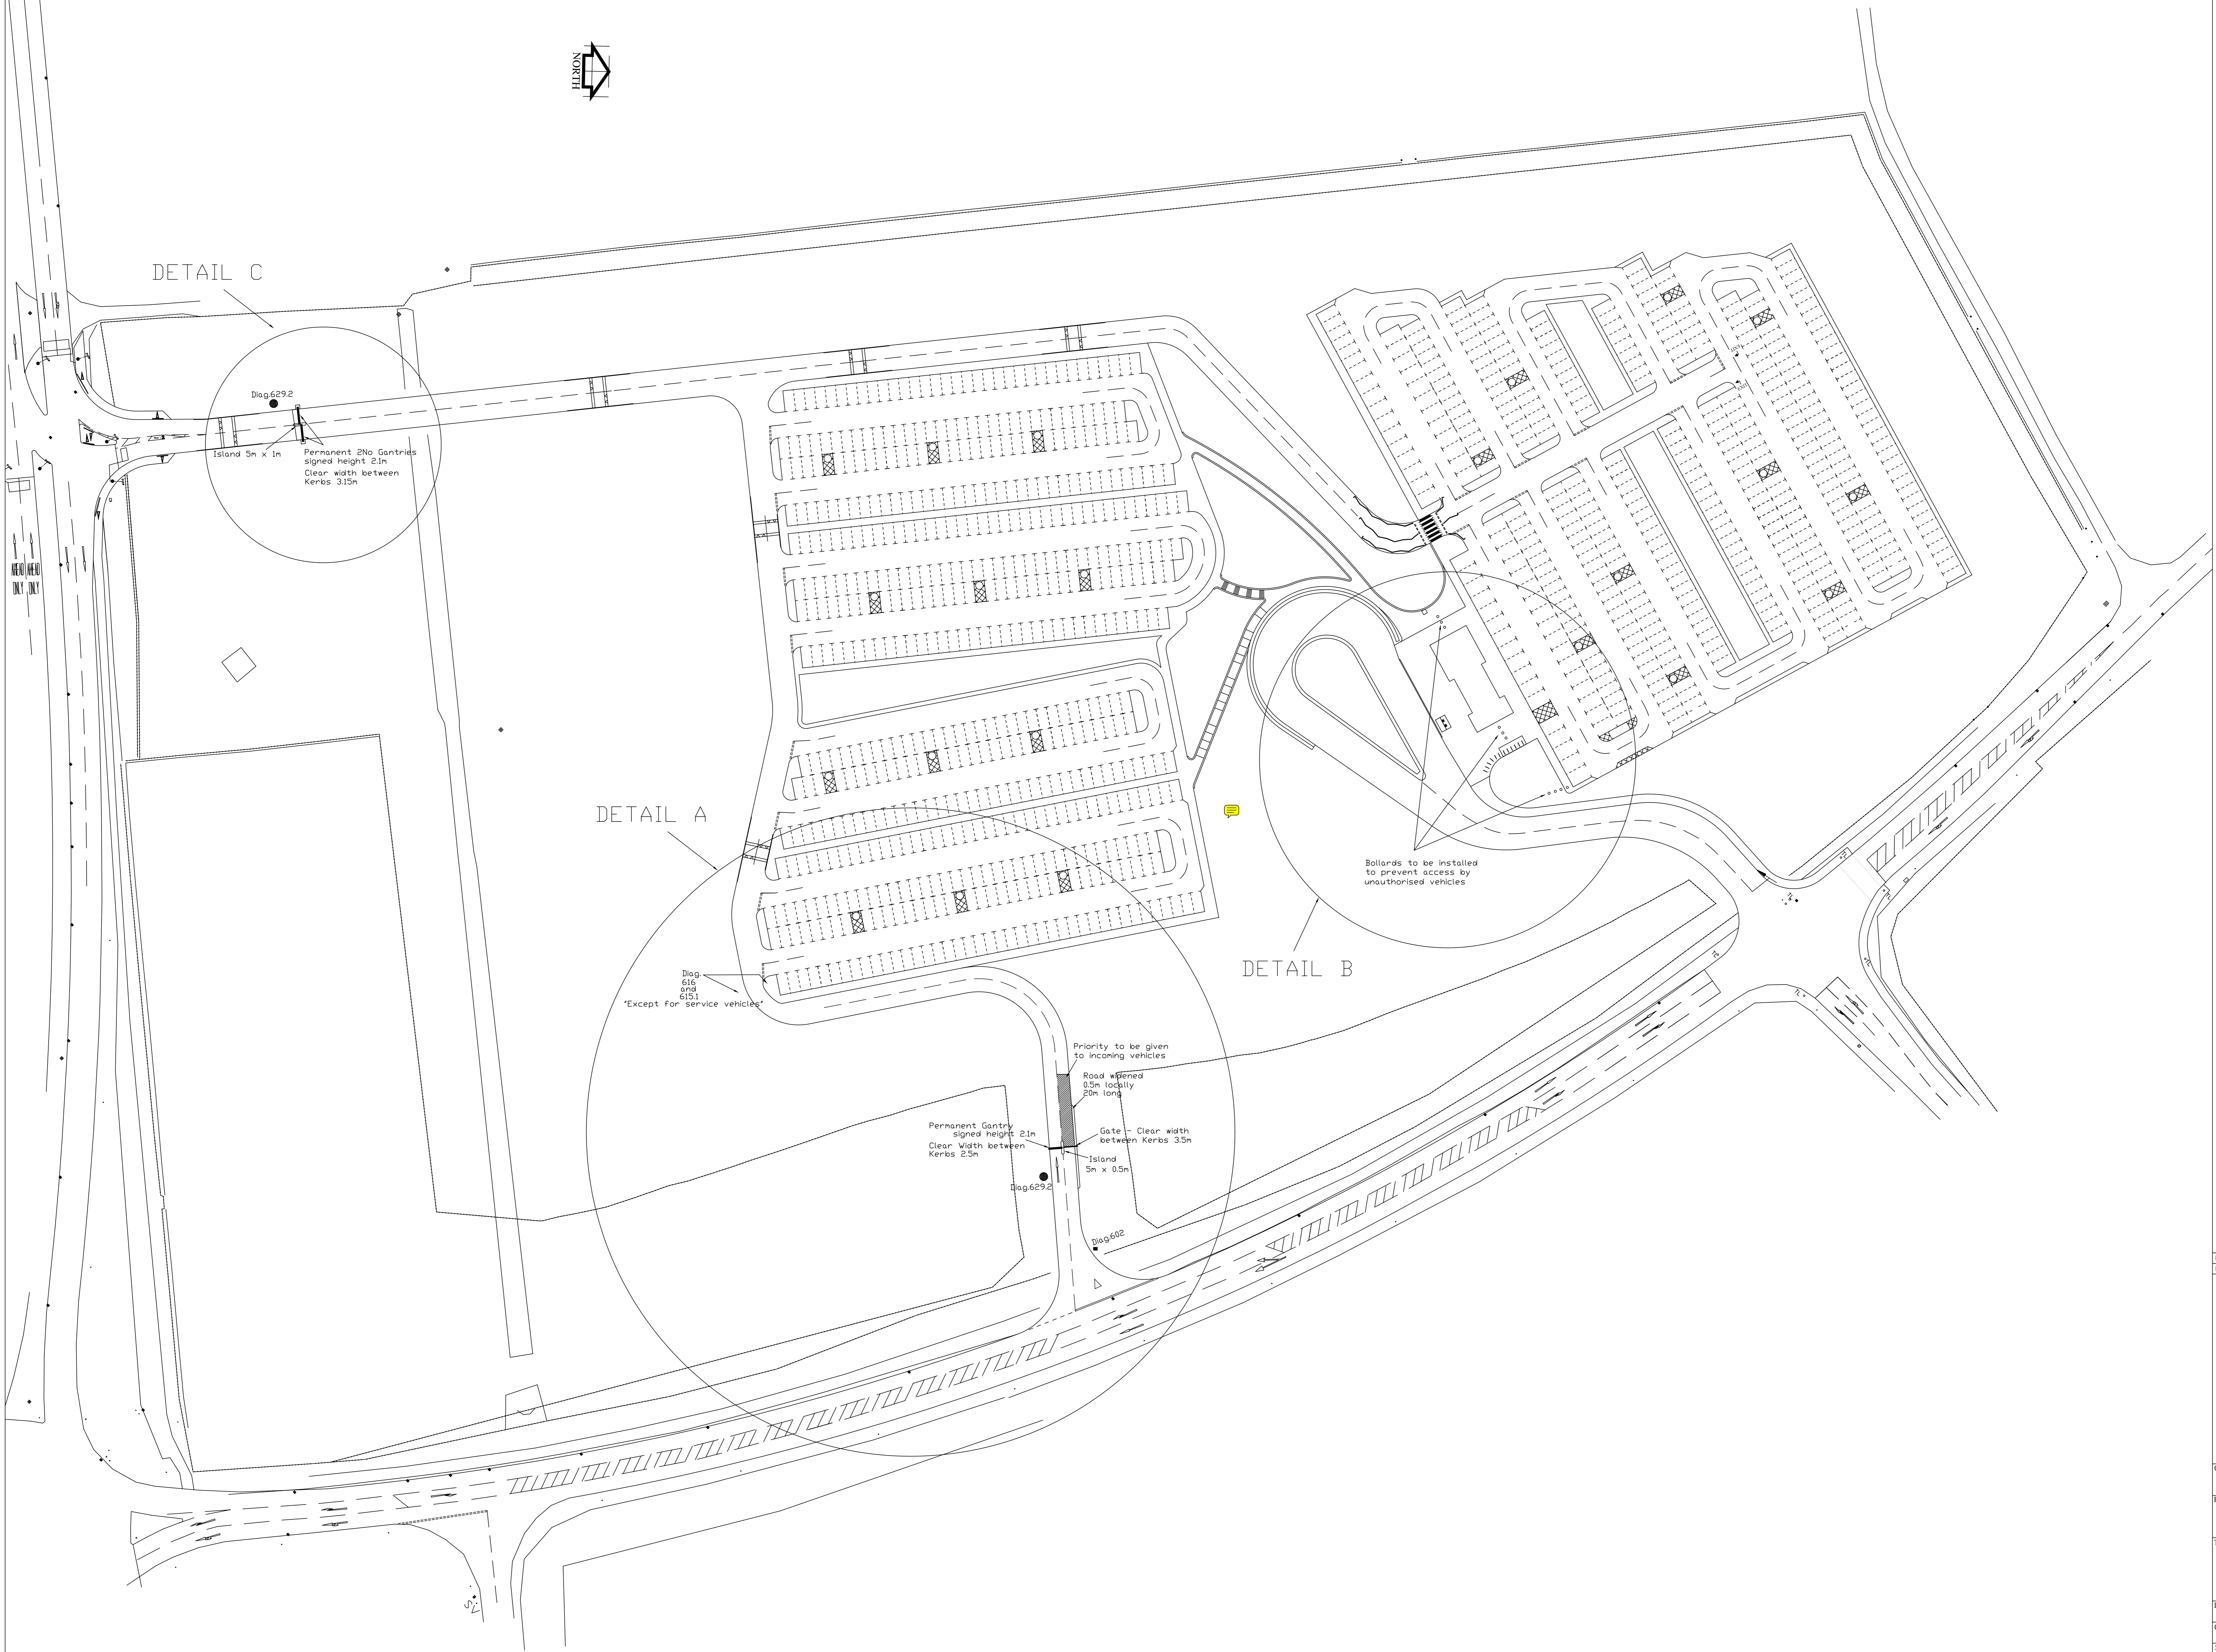

NOTES
 1.0 New Height Restriction notification to be added to Park and Ride Direction Signs.

Rev.	Drawn (int./date)	Checked (int./date)


ABERDEEN CITY COUNCIL
 RESOURCES MANAGEMENT
 RESOURCES DEVELOPMENT & DELIVERY
 Structures Section
 St Nicholas House, Aberdeen, AB10 1AA Fax (01224) 522816
 Telephone (01224) 523000

Client: ABERDEEN CITY COUNCIL
 Project: A944 PARK AND RIDE CAR PARK
 Title: ACCESS RESTRICTIONS

Drawn (int./date)	File Location
MV APRIL 2009	
Checked (int./date)	Drawing No.
Scale & sheet size	PROPOSAL DRAWING
1 : 500 at A0	