



**Draft (1) Phase2
DESIGN & BUILD PROJECT PROGRAMME
RIBA Stage E**


Supervisors Design Team (Architectural) Design Team

Supervisors	Design Team (Architectural)	Design Team

Option 3 Appendix C

PROJECT : NEW BUILD HOUSING (1 NO. SITES) **PEER No :** FORMER MARCHBURN SCHOOL **DEVELOPMENT COST :** (1 NO. SITES X £3.5M = £3.5M)

Supervisor : TBC Architectural : see above Electrical : TBC Mechanical : TBC Structural : TBC Clerk of Works : TBC CDM-C : TBC Quantity Surveyor : TBC

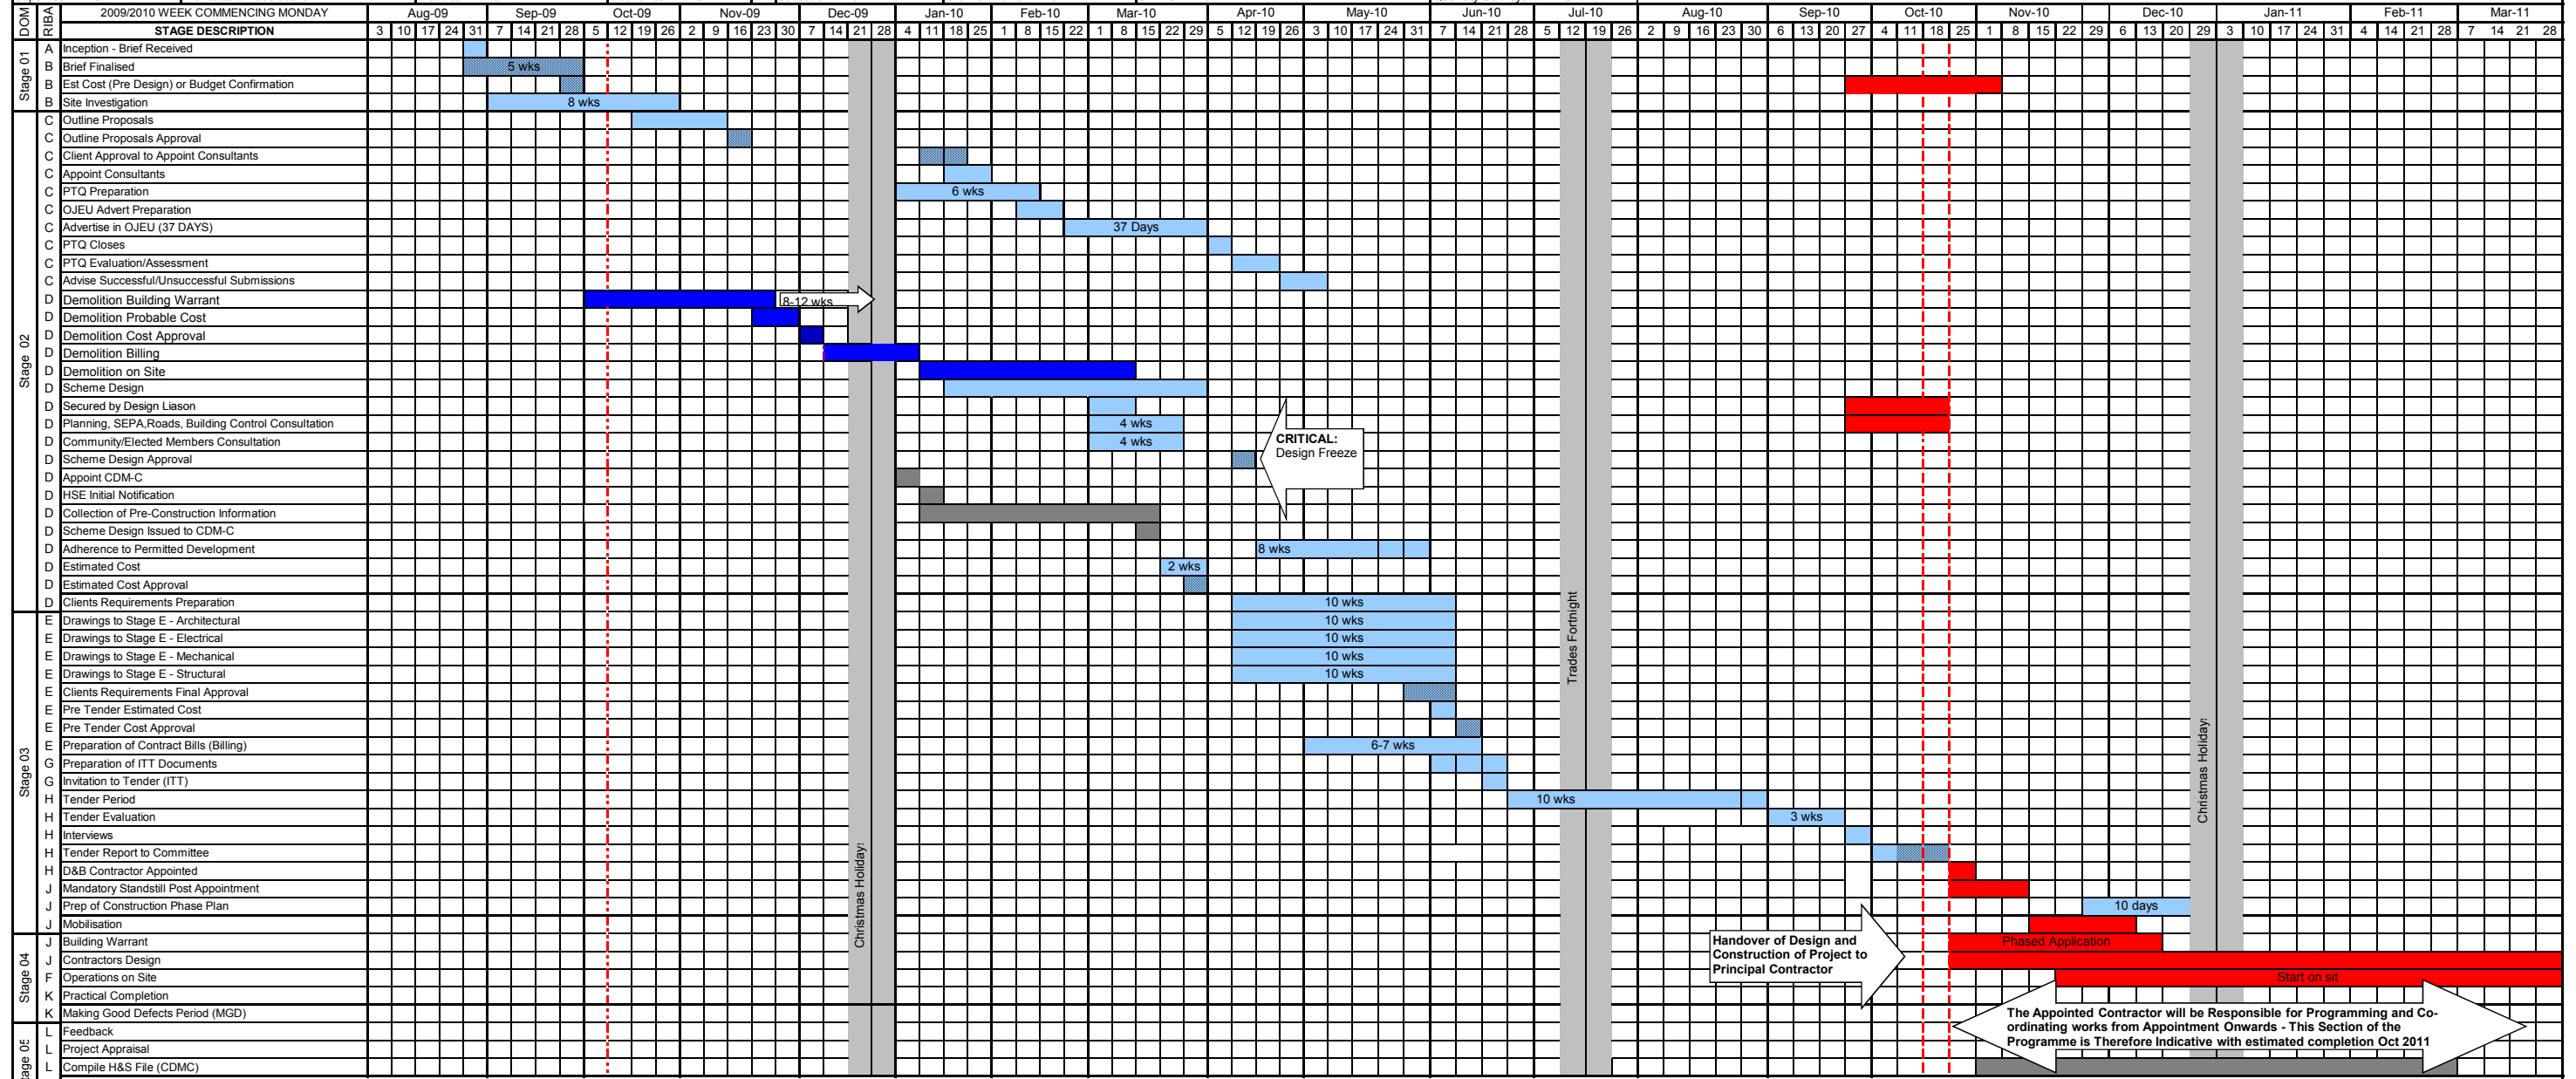

CLIENT DEPARTMENT

	Telephone No

Contact

Housing			
---------	--	--	--

INSTRUCTION

COMMITTE	Ref
REQUEST	Ref

Construction Consultancy
CDM 2007 Requirements
Trades Fortnight / Christmas Holidays

Design and Build Contractor
Demolition/Enabling Works
Client Approval Required