

Appendix 6: Craigshaw Drive Cycle Lanes Detailed Design

Figure 1 Proposed Road Layout


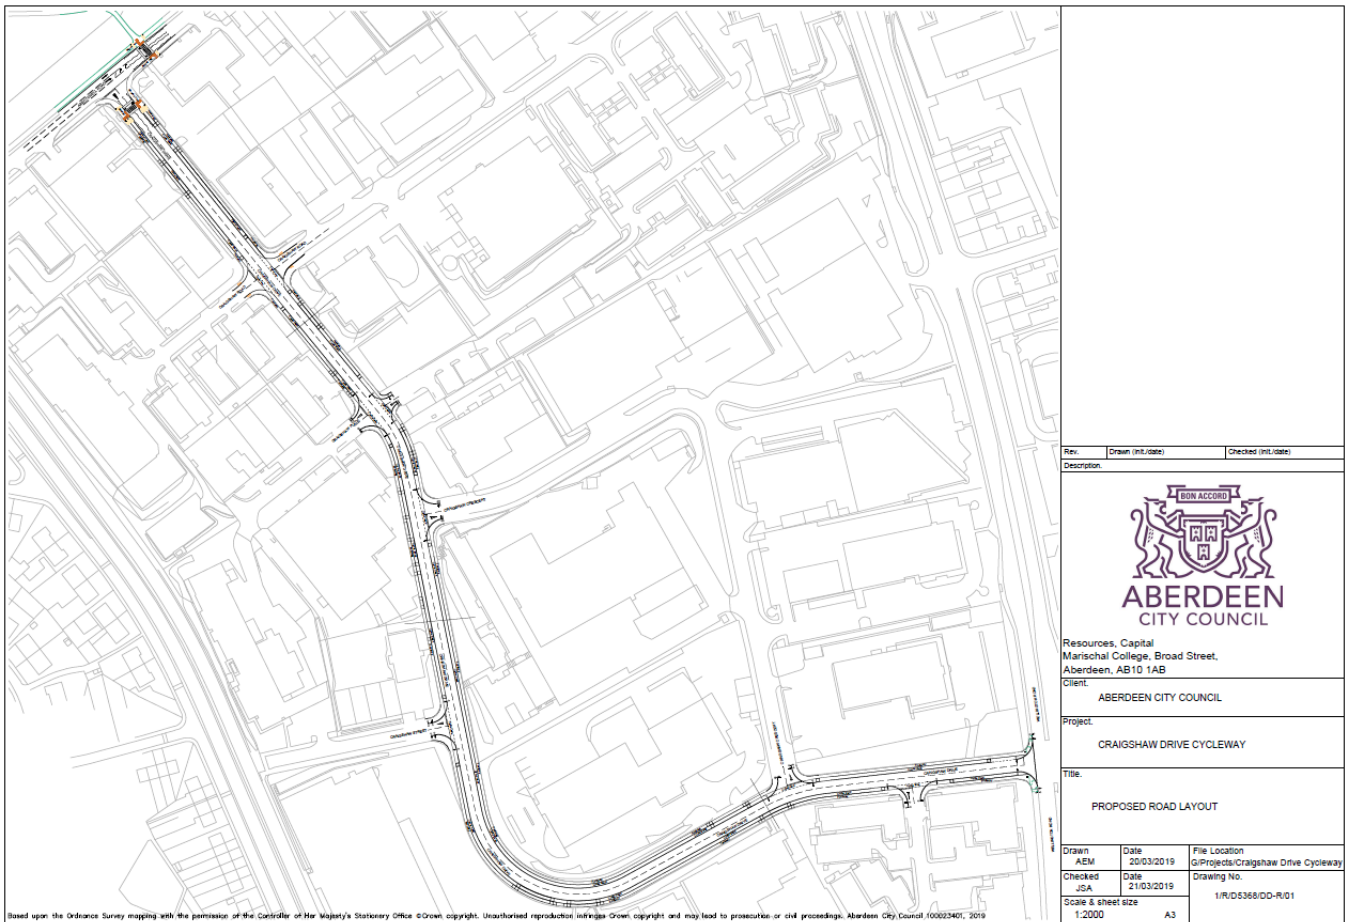


Figure 3 Plan Drawing 2

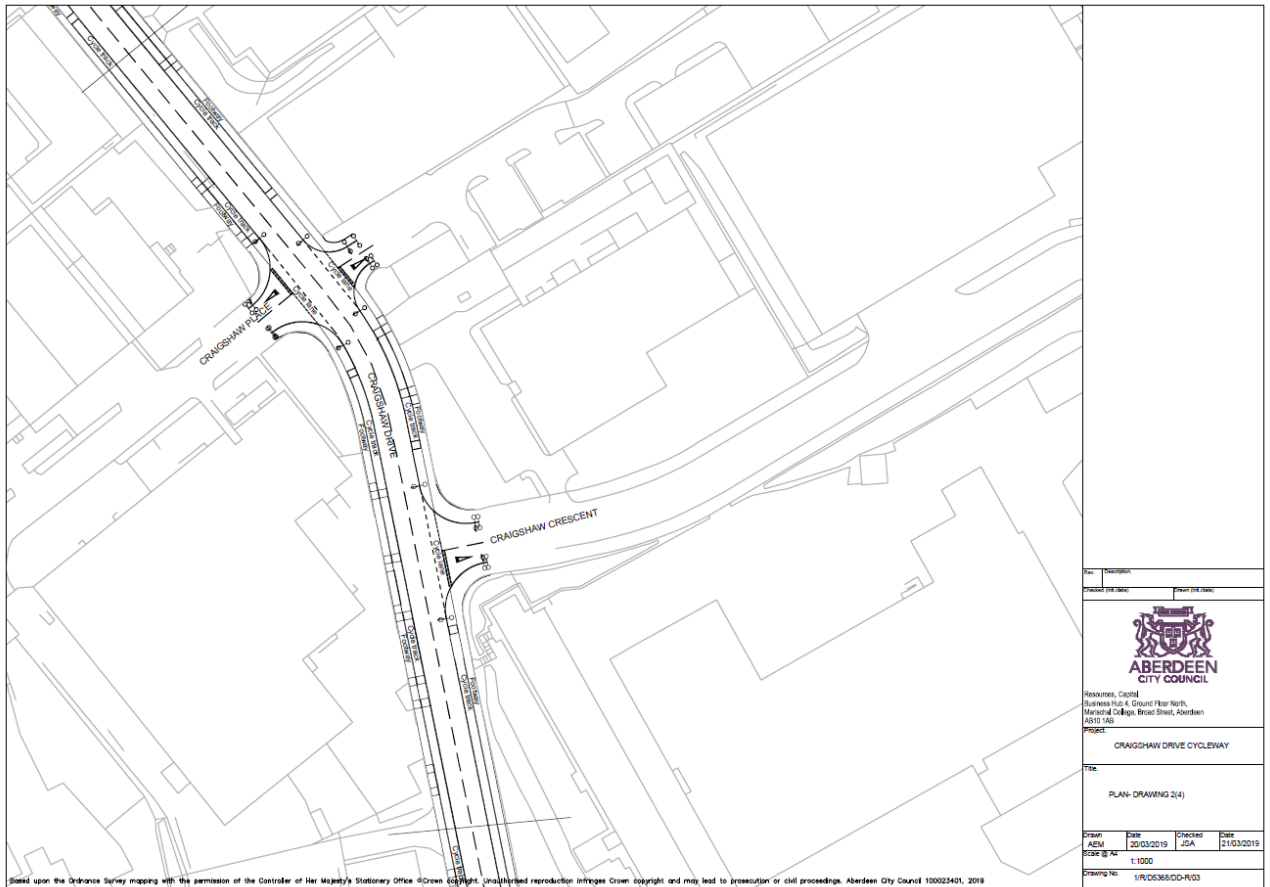

Based upon the Ordnance Survey mapping with the permission of the Controller of Her Majesty's Stationery Office © Crown Copyright. Unauthorised reproduction infringes Crown copyright and may lead to prosecution or civil proceedings. Aberdeen City Council 100023401, 2019


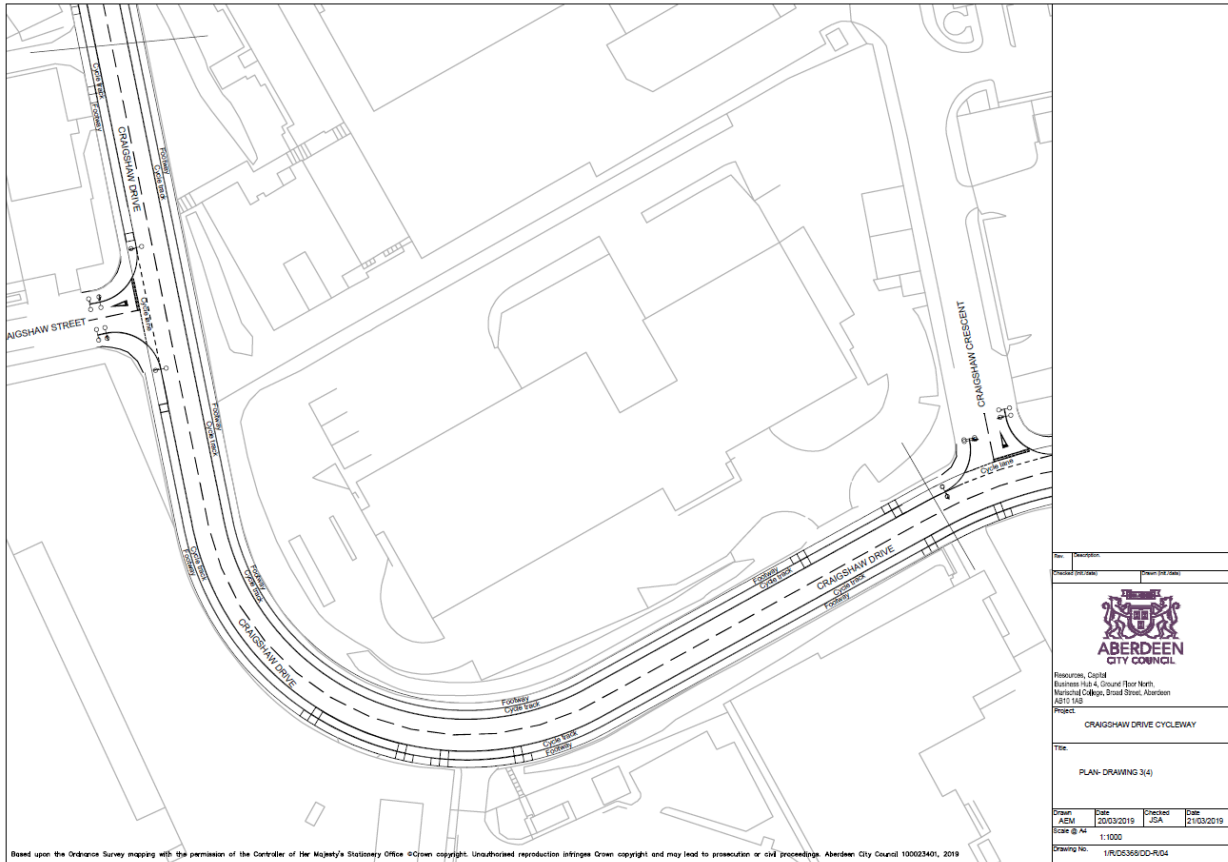
File Description			
Project File Name			
 ABERDEEN CITY COUNCIL			
Resources: Capital Business Hub 4, Ground Floor North, Marischal College, Broad Street, Aberdeen AB10 1AB			
Project			
CRAIGSHAW DRIVE CYCLEWAY			
File			
PLAN- DRAWING (2/4)			
Drawn	Date	Checked	Date
AEM	20/03/2019	JSA	21/03/2019
Scale: 1:1000			
Drawing No: 1/R/05/368/DD-R/03			

Figure 4-Plan Drawing 3



Based upon the Ordnance Survey mapping with the permission of the Controller of Her Majesty's Stationery Office © Crown copyright. Unauthorised reproduction infringes Crown copyright and may lead to prosecution or civil proceedings. Aberdeen City Council 100023401, 2019


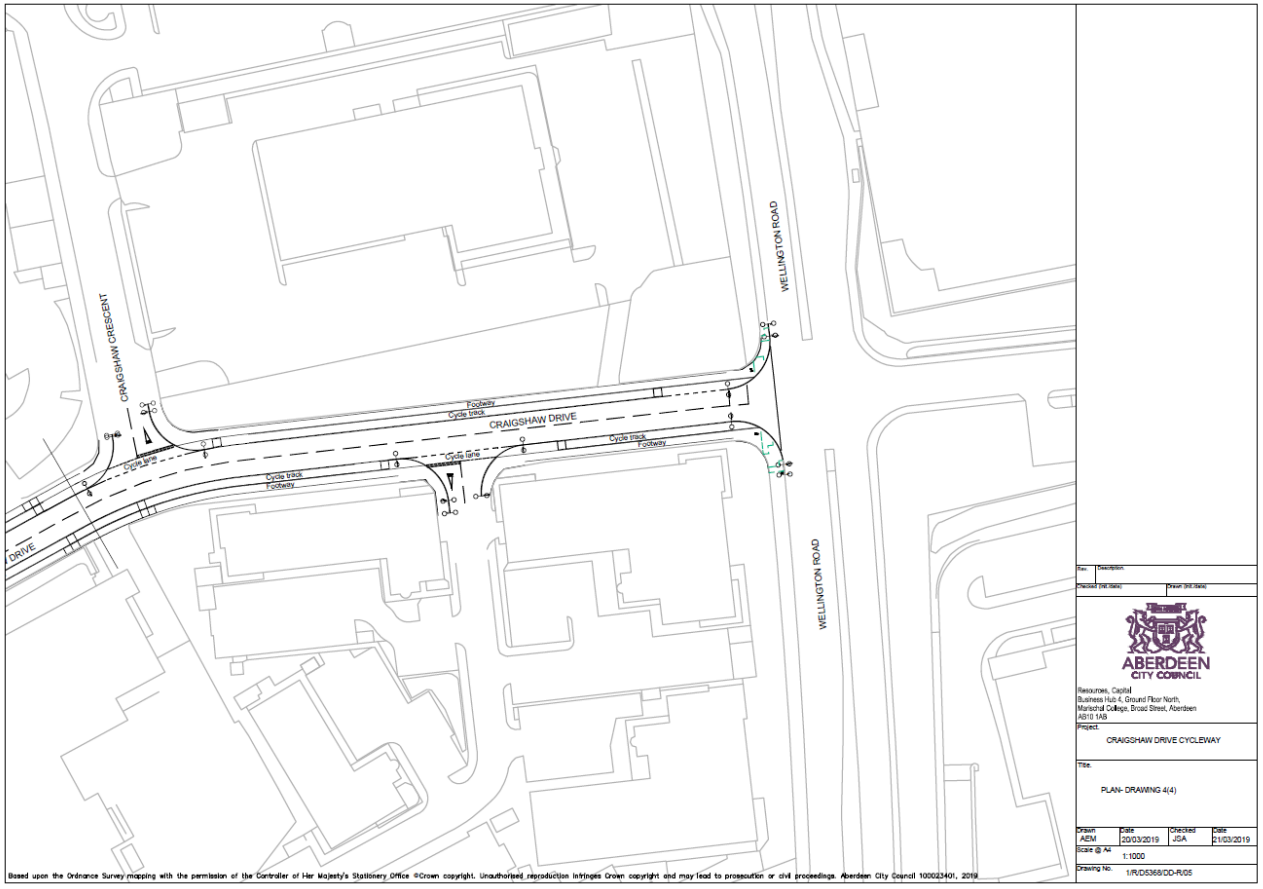
Title		Project No.	
Client		Project Name	
 ABERDEEN CITY COUNCIL			

Figure 5-Drawing 4



Based upon the Ordnance Survey mapping with the permission of the Controller of Her Majesty's Stationery Office ©Crown copyright. Unauthorised reproduction infringes Crown copyright and may lead to prosecution or civil proceedings. Aberdeen City Council 10002340, 2019


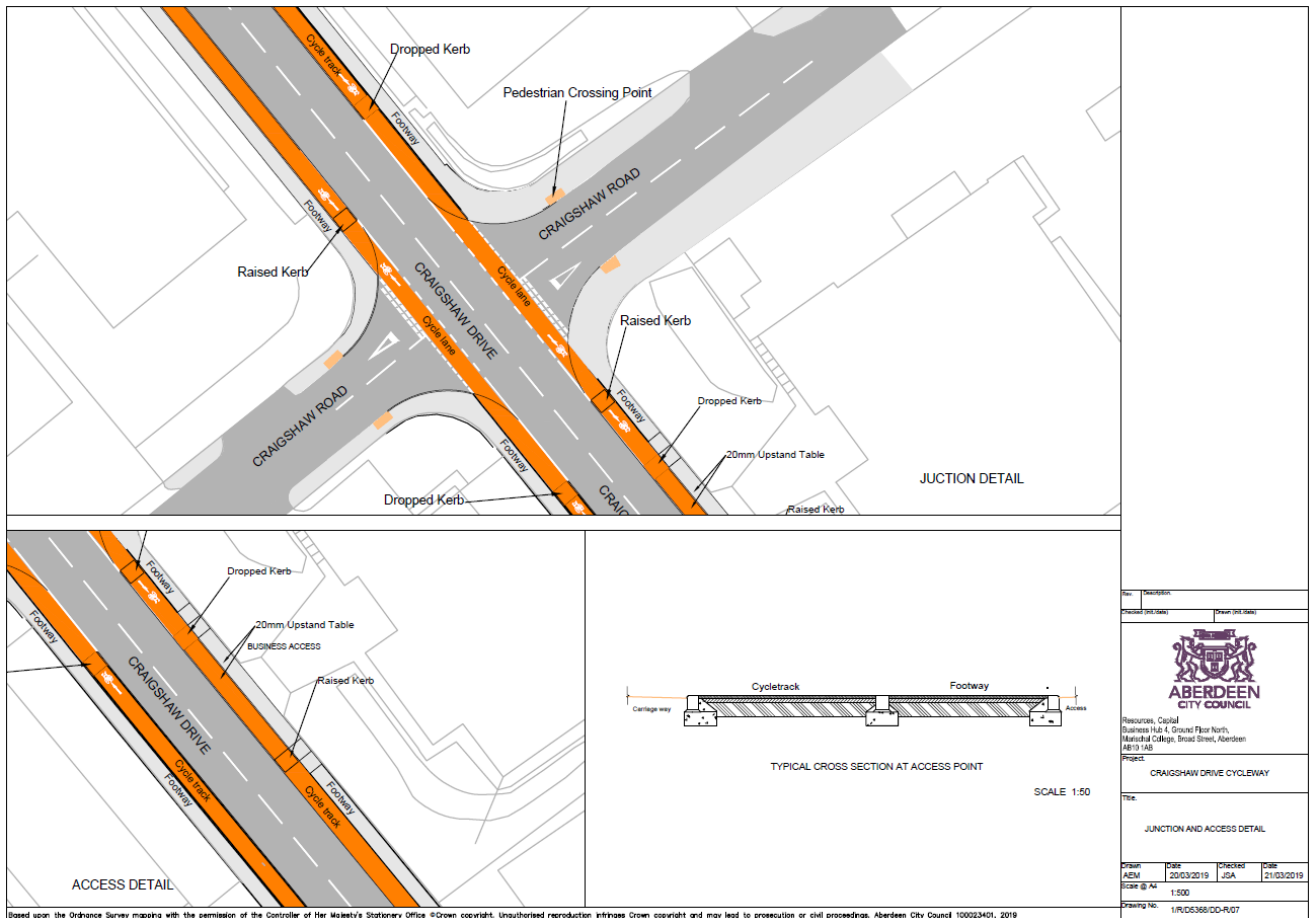

Description			
Project reference		Project title	
 ABERDEEN CITY COUNCIL			


Figure 6-Junction and Access Detail



Revision			

Based upon the Ordnance Survey mapping with the permission of the Controller of Her Majesty's Stationary Office. © Crown copyright. Unauthorised reproduction infringes Crown copyright and may lead to prosecution or civil proceedings. Aberdeen City Council 100023401, 2019

Figure 7-Generic Cross Section and Proposed Crossings

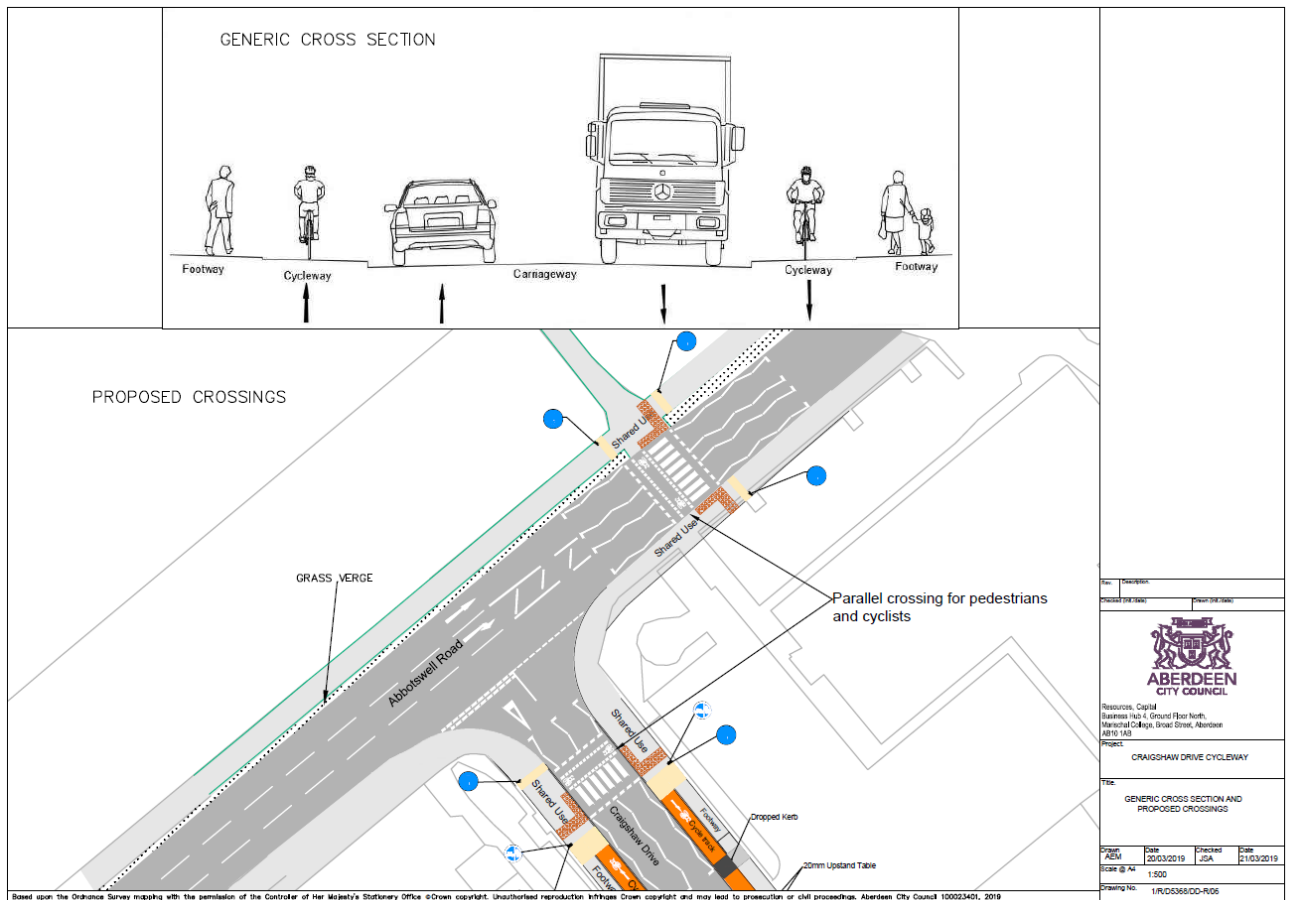

Based upon the Ordnance Survey mapping with the permission of the Controller of Her Majesty's Stationary Office © Crown copyright. Unauthorised reproduction infringes Crown copyright and may lead to prosecution or civil proceedings. Aberdeen City Council 100023401, 2019